



OPTION A-PH1 - SITE SECTION -01
1
1" = 20'-0"

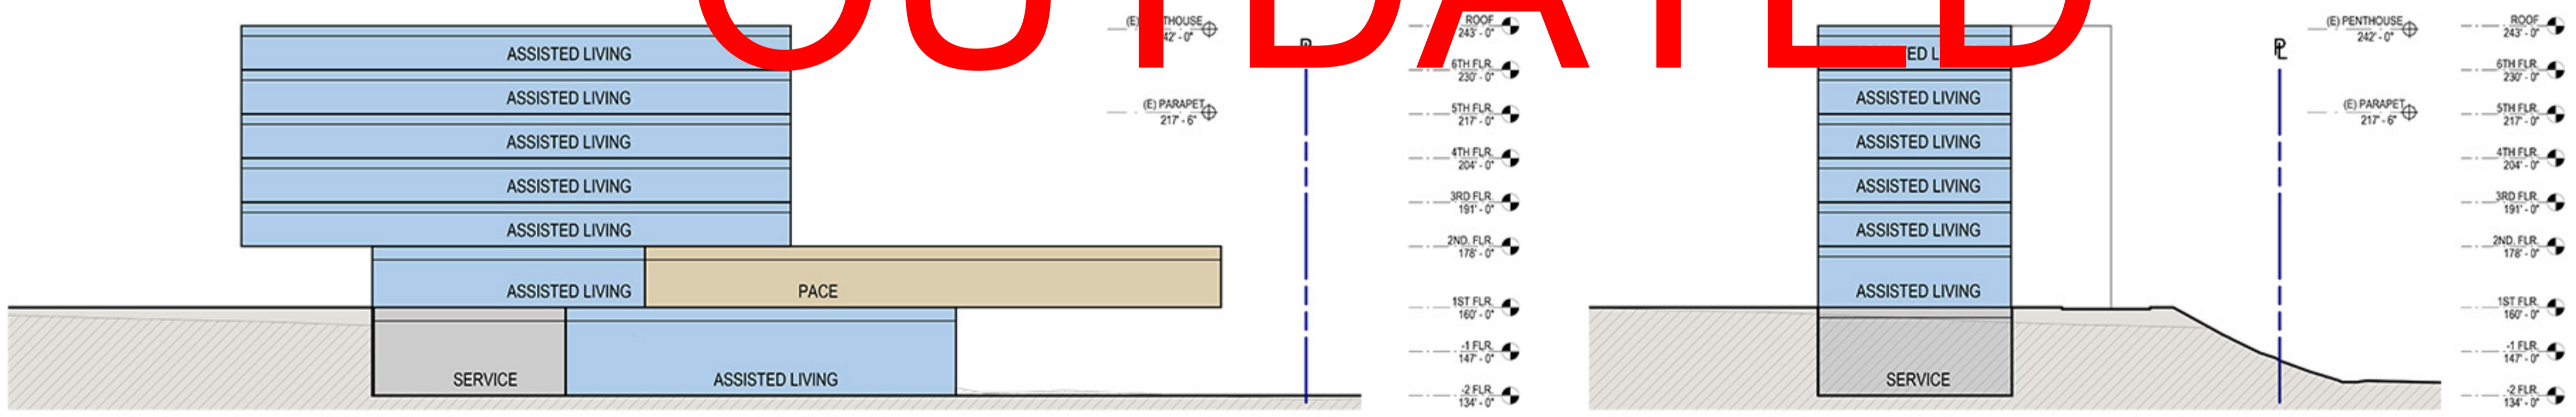

OPTION A-PH1 - SITE SECTION -02
2
1" = 20'-0"



OPTION A-PH1 - SITE SECTION -03
3
1" = 20'-0"

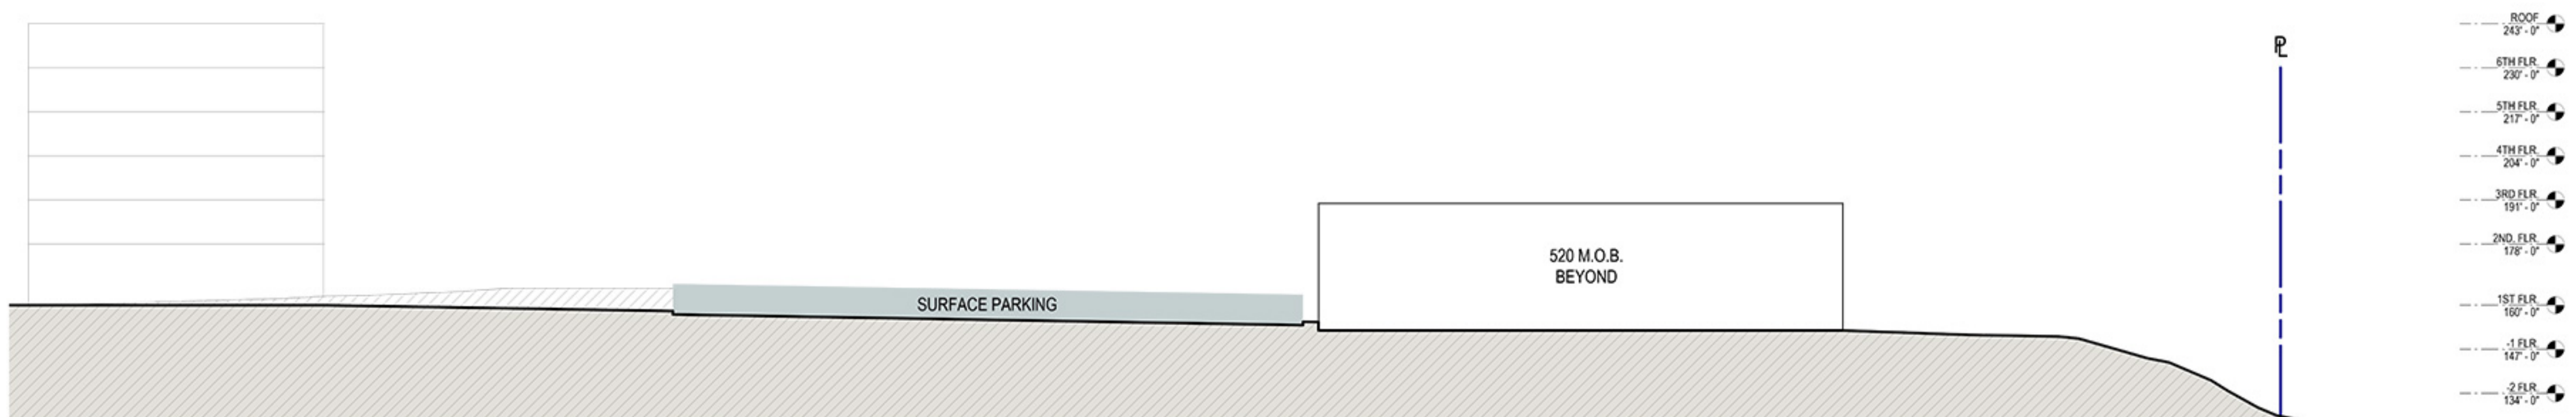

OPTION A-PH1 - SITE SECTION -04
4
1" = 20'-0"



OPTION A-PH1 - SITE SECTION -05
5
1" = 20'-0"

OUTDATED

THE DRAWINGS AND SPECIFICATIONS AND ALL IDEAS, AND ARRANGEMENTS REPRESENTED THEREBY ARE AND SHALL REMAIN THE PROPERTY OF THE ARCHITECT, AND NO PART THEREOF SHALL BE COPIED, REPRODUCED, OR USED IN CONNECTION WITH ANY WORK OR PROJECT OTHER THAN THE SPECIFIC PROJECT FOR WHICH THEY HAVE BEEN PREPARED AND DEVELOPED WITHOUT THE WRITTEN CONSENT OF THE ARCHITECT. VISUAL CONTACT WITH THESE DRAWINGS OR SPECIFICATIONS SHALL CONSTITUTE AN ADMISSION OF ACCEPTANCE OF THE ARCHITECT'S ARCHITECTURAL DESIGN OR THESE DRAWINGS. CONTRACTORS SHALL VERIFY AND BE RESPONSIBLE FOR ALL DIMENSIONS AND CONDITIONS ON THE JOB AND THE OFFICE MUST BE NOTIFIED OF ANY VARIATIONS FROM THE DRAWINGS AND CONDITIONS SHOWN BY THESE DRAWINGS. SHOP DETAILS MUST BE SUBMITTED TO THIS OFFICE FOR REVIEW BEFORE PROCEEDING WITH

NO.	DATE	REVISION
BEACH CITIES HEALTH DISTRICT HEALTHY LIVING CAMPUS		

514 NORTH PROSPECT AVE.
REDONDO BEACH, CA 90277

PROJECT NO.	19010
DRAWING TITLE	PROGRAMMATIC TEST FIT DIAGRAMS OPTION A-PH1 SITE SECTIONS

SCALE	1" = 20'-0"
DATE	06/11/2020
DRAWN	EC
CHECKED	PM

OPT-A PH1 BS